



改装後平面図

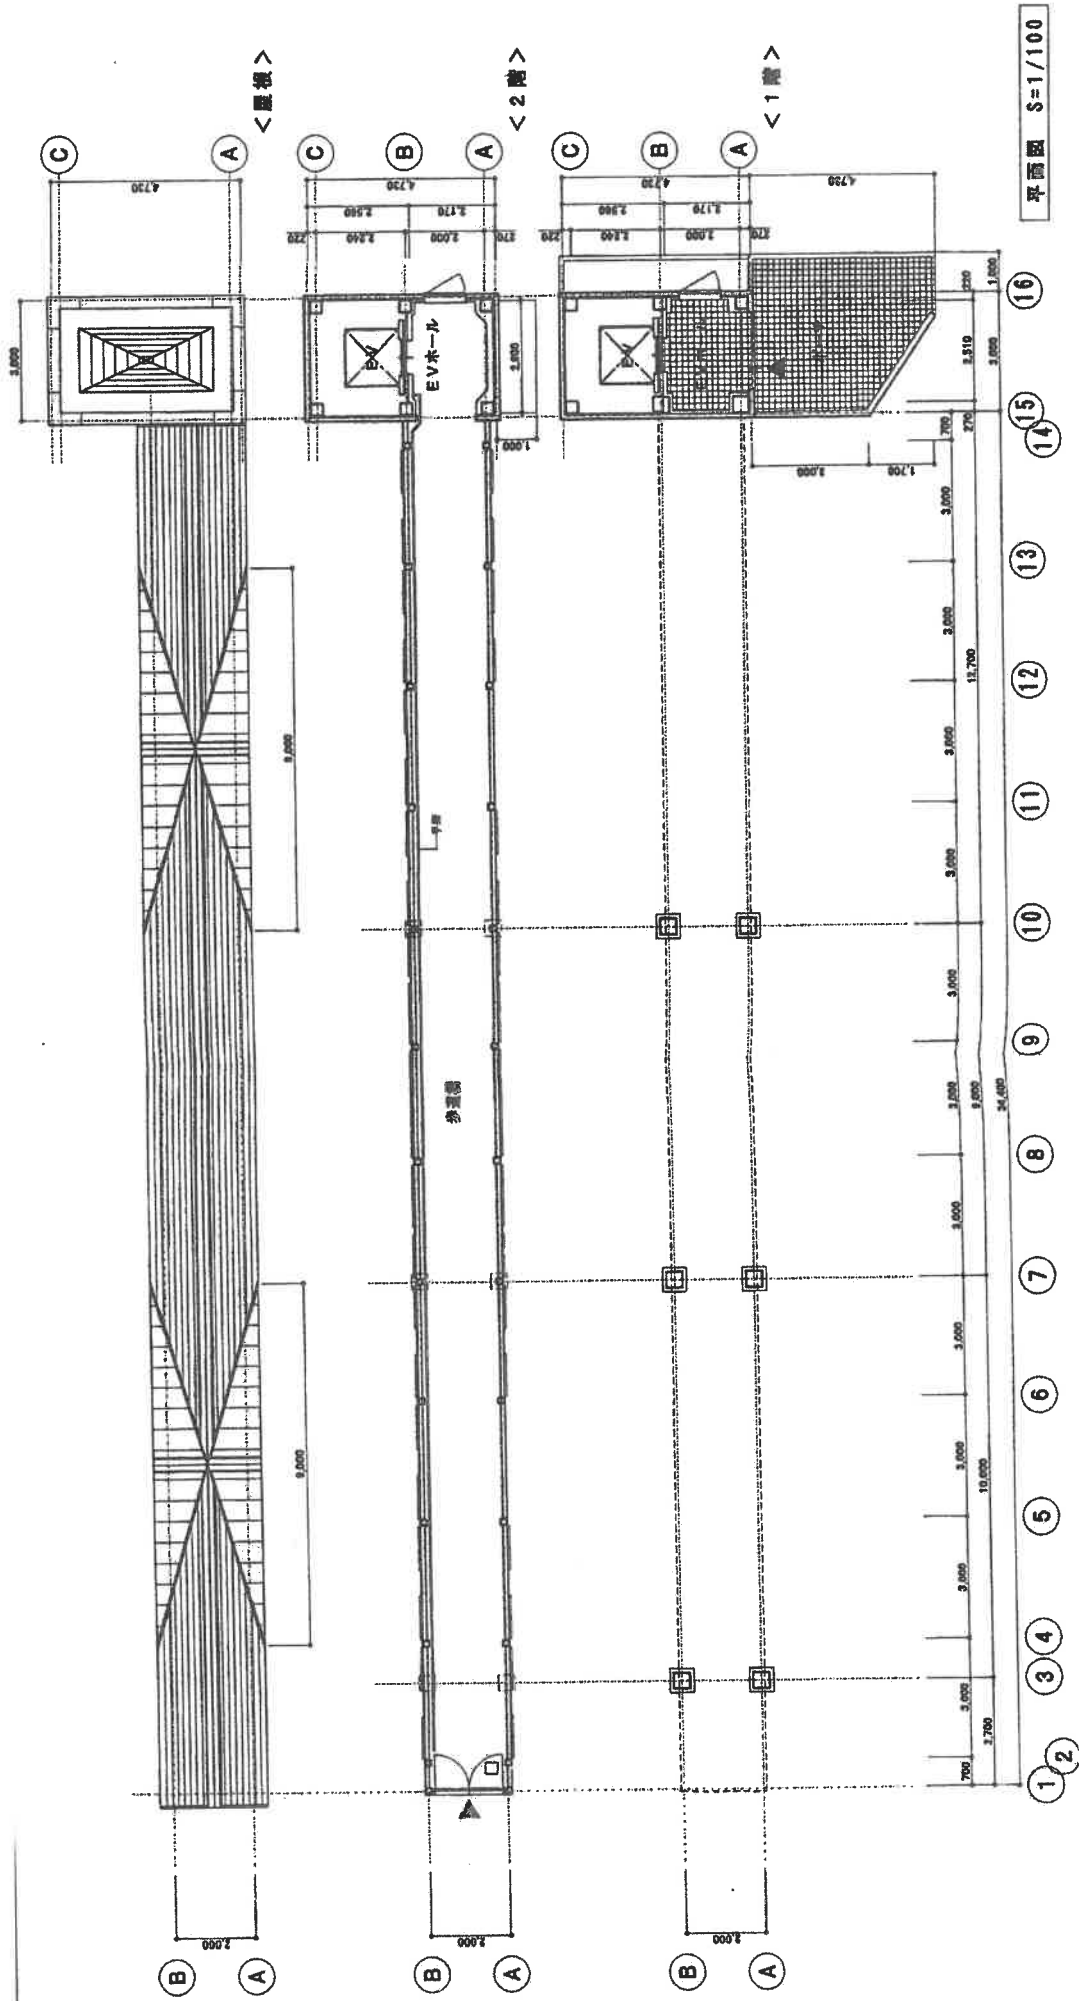

平面図 S=1/100

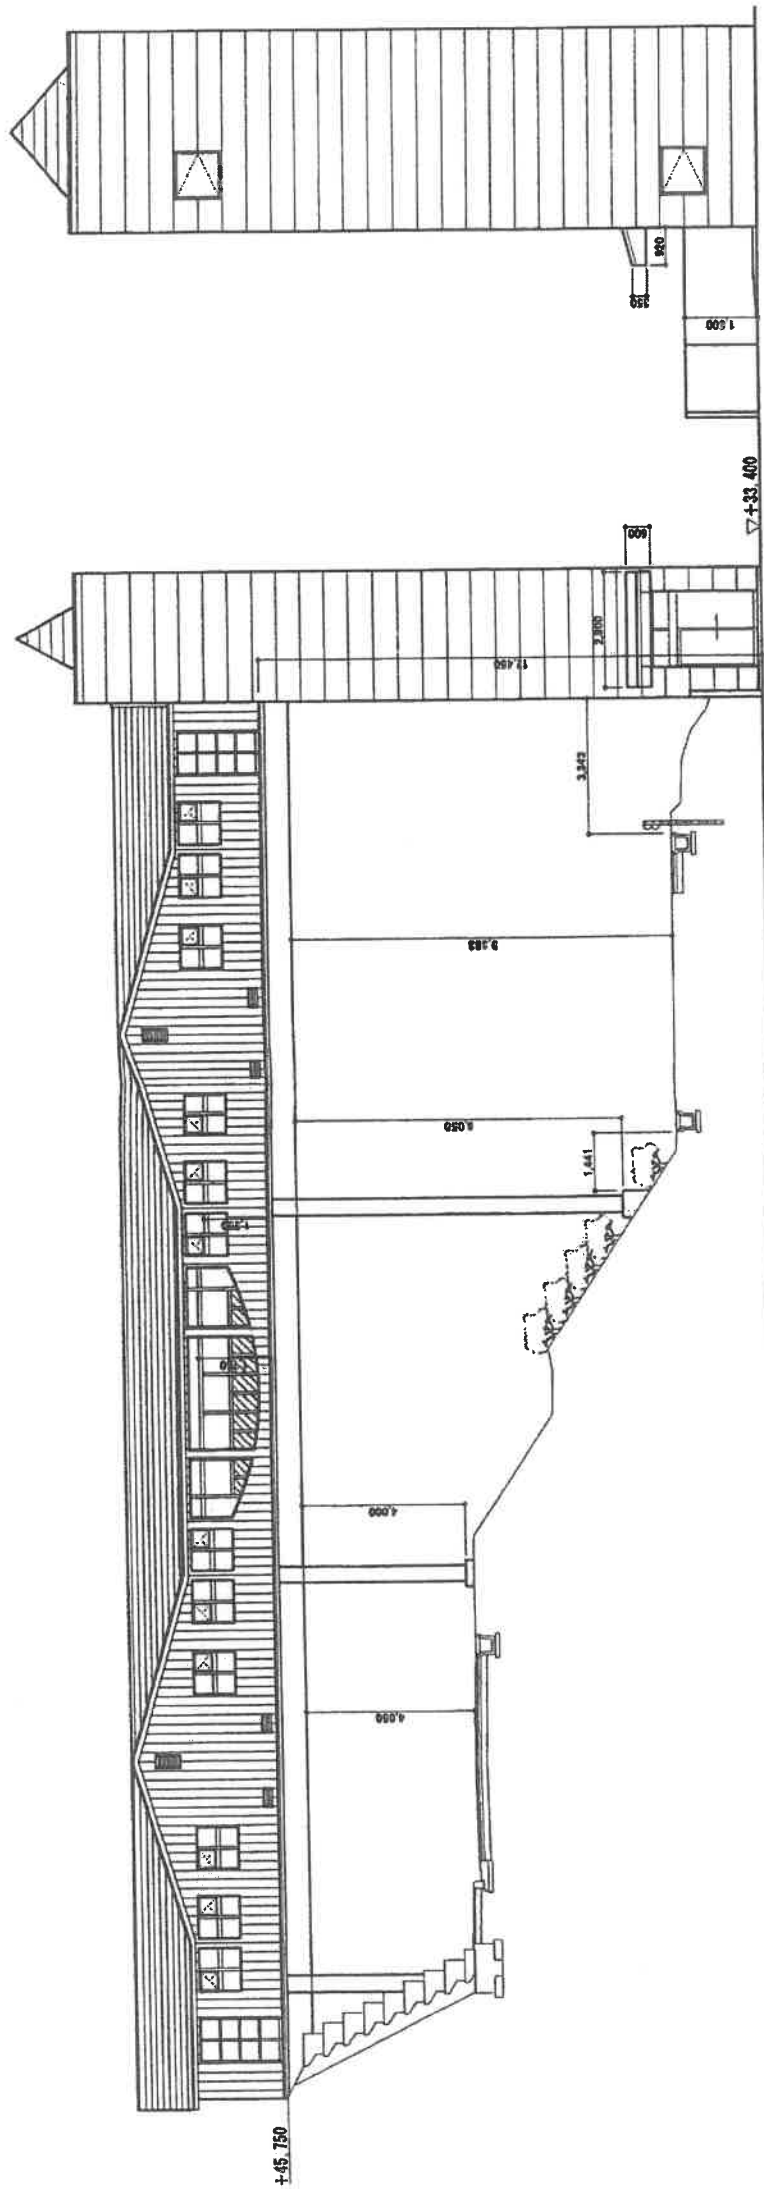

東側立面圖 S=1/100

南側立面圖 S=1/100